


# DIVISION AVENUE

(60' WIDE)  
 (FORMERLY DIVISION STREET)  
 (FORMERLY BABCOCK STREET)

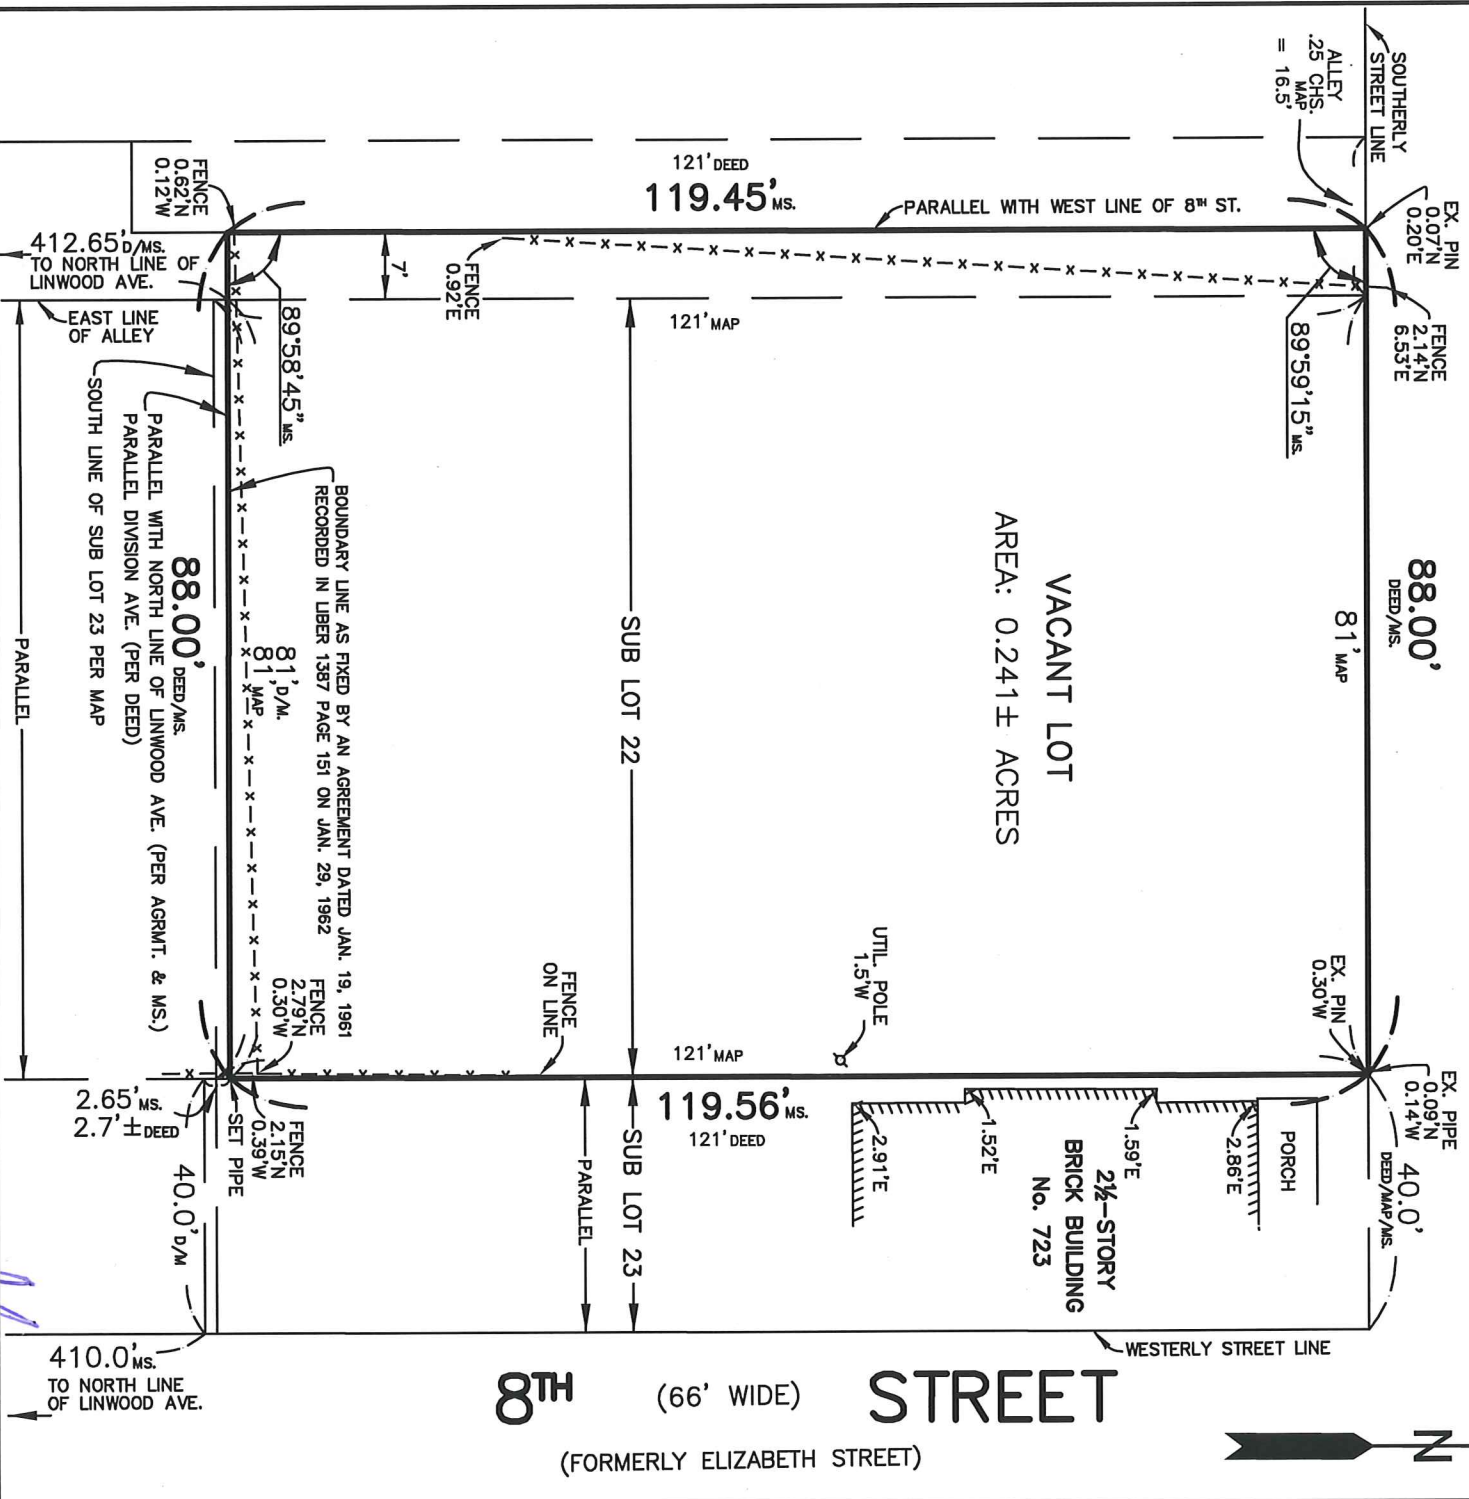

**SURVEY MAP OF:**

717 DIVISION AVENUE

**RENE & JAY SAUVAGEAU**  
 LICENSED LAND SURVEYORS

Date: MAR. 21, 2019 Part of Lot: 37 MR Sec.: Twp.: Range: Sub Lot:  
 Scale: 1" = 20' Part of Sub Lot: 23 Block: Map Cover: 73  
 City (or Village): NIAGARA FALLS Town: Co.: NIAGARA N.Y.  
 Job No.: 44056 Map Ref.: MF Bk.: 5 Pg.: 446

ADVANCE SURVEY GROUP, LLC  
 800 MAIN STREET  
 NIAGARA FALLS, N.Y. 14301  
 PHONE: (716) 285-4959  
 email: asgr@ymail.com

ALTERATION OR ADDITION TO THIS DOCUMENT IS IN VIOLATION OF SECTION 7209, PROVISION 2 OF NEW YORK STATE EDUCATION LAW.  
 THIS DOCUMENT IS VOID UNLESS EMBOSSED WITH NEW YORK STATE LICENSED LAND SURVEYOR'S SEAL No. 41019 OR 50328  
 THIS DOCUMENT IS VOID IF USED FOR OR WITH AN AFDVA/VT OF NO CHANGE